

Micro-Cell Visuals

House Energy, Utilities & Telecommunications
Committee

March 12, 2020

Eric Berry, Cox Communications/Cox Business

In support of SB 380

Micro-Cell Installations



Micro Wireless Near Single Family Home



Micro Wireless Near Multi Dwelling Unit



Micro Wireless Near Business Centers

Micro-Cell R.O.W. Access Permit



City of Phoenix
 Street Transportation Department
 Right-of-Way Management
 1101 East Jefferson Street
 Phoenix, Arizona 85034
 Closure Line 602-262-6235
POST THIS PERMIT ON JOB SITE

**TRACS PERMIT-
 C-19-024000**

Status:
Approved



City of Phoenix
 Street Transportation Department
 Right-of-Way Management
 1101 East Jefferson Street
 Phoenix, Arizona 85034
 Closure Line 602-262-6235
POST THIS PERMIT ON JOB SITE

**TRACS PERMIT-
 C-19-024000**

Status:
Approved

Your request for this TRACS permit has been **Approved** it is imperative that you note the stipulations listed in this permit, as they are required by the approving agent. Otherwise, you will be subject to violations in accordance with City Code: Article XV.

STIPULATIONS:

Issue Date: **01/03/2020** Expires: **01/03/2020**
 Project Location: **WASHINGTON ST & 1ST AVE**
 Hotline #:
 Will Police be on site for traffic control? **No**
 Description of work: **AERIAL**
 Will emergency access be maintained? **Yes**
 Comments: **50' E/O**
 Permit/ project numbers: **PH7131BA-1/19010390/**
 Secondary Official Contact:

STREET RESTRICTIONS

Start & End Dates: **01/03/2020 - 01/03/2020**
 Daytime Closure Hours: **09:30 am - 04:00 pm**
 Nighttime Closure Hours: **NONE**
 Weekend Closure Hours: **NONE**
 Is this a 24 hour setup? **No**
 Lanes restricted: **WB #4 LN**
 Lanes maintained: **WB=3**
 Misc Info:
 Will there be a Speed Reduction? **No Speed Reduction Authorized On This Permit**

SIDEWALK RESTRICTIONS


NO SIDEWALK RESTRICTIONS
 Daytime Closure Hours: **NONE**
 Nighttime Closure Hours: **NONE**
 Weekend Closure Hours: **NONE**
 Pedestrian access:
 Sidewalk details:
 Is this a 24 hour setup?

METER HOODING
NO METER HOODINGS
of Hooded Meters: # of Blocked meters: # of days:
Meters to hood:
PERMITEE INFORMATION
Permittee Name: Cox Communications
Permittee Project Contact Name and Phone: Fax:
Permittee Address: 1550 W. Deer Valley Rd City/St/Zip: Phoenix, AZ 85027
CONTRACTOR INFORMATION
Primary Contractor: Talus Development Corporation
Primary Contractor Project Contact Name & Phone Number: Christina Euriech 602-256-2565 Fax: 602-256-2660
Contractor Address: 3025 W Weldon Ave City/St/Zip: Phoenix, AZ 85017
CONTRACTOR INSURANCE INFORMATION
Insurance Company: Pekin Insurance Company
State Fund Insurance: No Expires: 05/01/2020
BARRICADING COMPANY INFORMATION
SETUP Company: Southwest Barricades
TAKEDOWN Company: Southwest Barricades
RECIPIENTS OF PERMITS
Reviewed by: Marco Ponce (602)206-5464
Sent Cox Communications, 623-322-7500, todd.niesen@cox.com. :
To: :
Talus Development Corporation, 602-256-2660, christinaeuriech@talusdevelopment.com, Dane Brunson, dane.brunson@phoenix.gov, John Zyadet, (602)867-1155, dispatch@swbarricades.com, John Zyadet, (602)867-1155, dispatch@swbarricades.com, Mike Moreno, jimwoodruff@talusdevelopment.com.
<small>This Right-of-Way TRACS permit has been issued to the City Contact, Primary Contractor and Barricade Company listed above. The Primary Contractor and Barricade Company will be responsible for any civil sanctions issued as a result of their actions or the actions of their subcontractors. Violations are subject to fine.</small>
INDEMNITY CLAUSE



Micro-Cell R.O.W. Access Permit

www.invarion.com

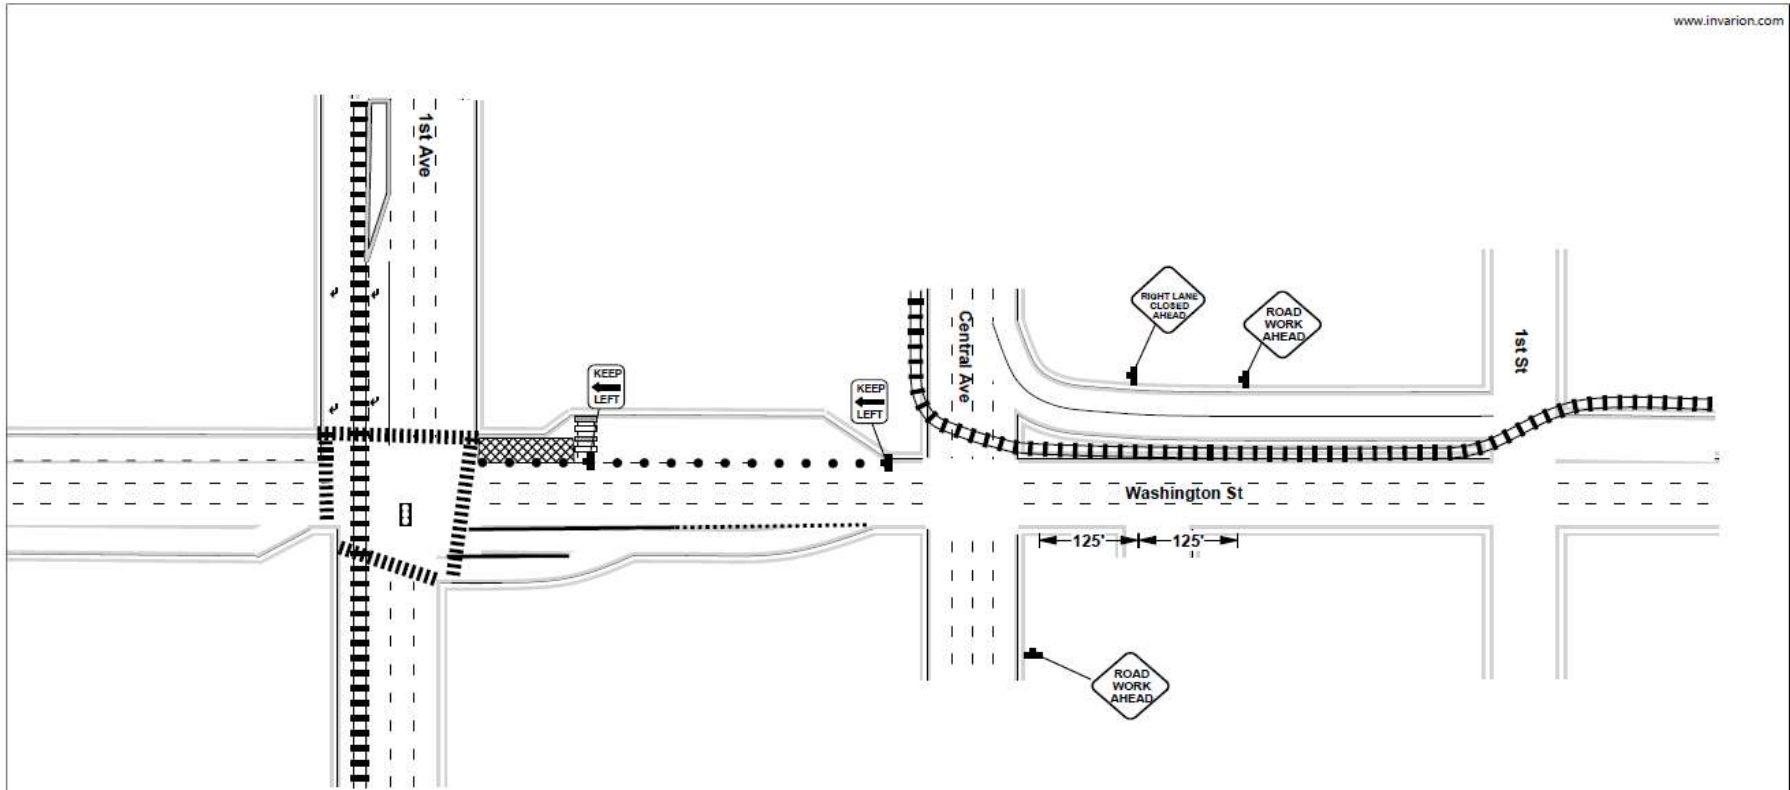

jimwoodruff@talusdevelopment.com

Contact: Jim Woodruff	Number:	P.O.: 4005	Job #	Permit #		
<p>Southwest BARRICADES BAR16012</p> <p>DRAWN BY Roberto Aguilar P-902-788-2222 top@swbarricades.com Requested By:</p>	<p>POSTED SPEED</p>	<p>EQUIPMENT</p> <ul style="list-style-type: none"> Sign Symbol Vertical Panel Type 1 Type 3 "A" Lights "B" Lights "C" Lights Arrow Panel High Level 	<p>Date Drawn: 12/27/2019</p> <p>PRE-WARNING</p> <p><input checked="" type="checkbox"/> 36" X 36"</p> <p><input type="checkbox"/> 48" X 48"</p> <p><input type="checkbox"/> DG</p>	START DATE:	T.C.P. NAME: 19-4664	
				TIME:	CONTRACTOR: Talus	
DURATION:	AGENCY: Phoenix					
DRAWING NOT TO SCALE	LOCATION: 1st Ave & Washington St					

Cox Company Proprietary and Confidential

4



THE END